


20" W	251.80
22" W	193.92
22" W	168.65
16" W	279.94
30" W	140.59
16" W	353.35
33" W	157.79
45" W	148.26
00" W	361.52
27" W	247.69
24" W	303.06
33" W	273.91
09" W	146.11
42" W	220.10
40" W	409.56
40" W	48.98
25" W	232.88
15" W	266.28
30" W	191.49
35" W	321.69
34" W	240.22
18" W	317.70
19" W	317.30
19" W	492.37

Set 1/2 S R 0 6/4
 N59°45'33" E 25.17

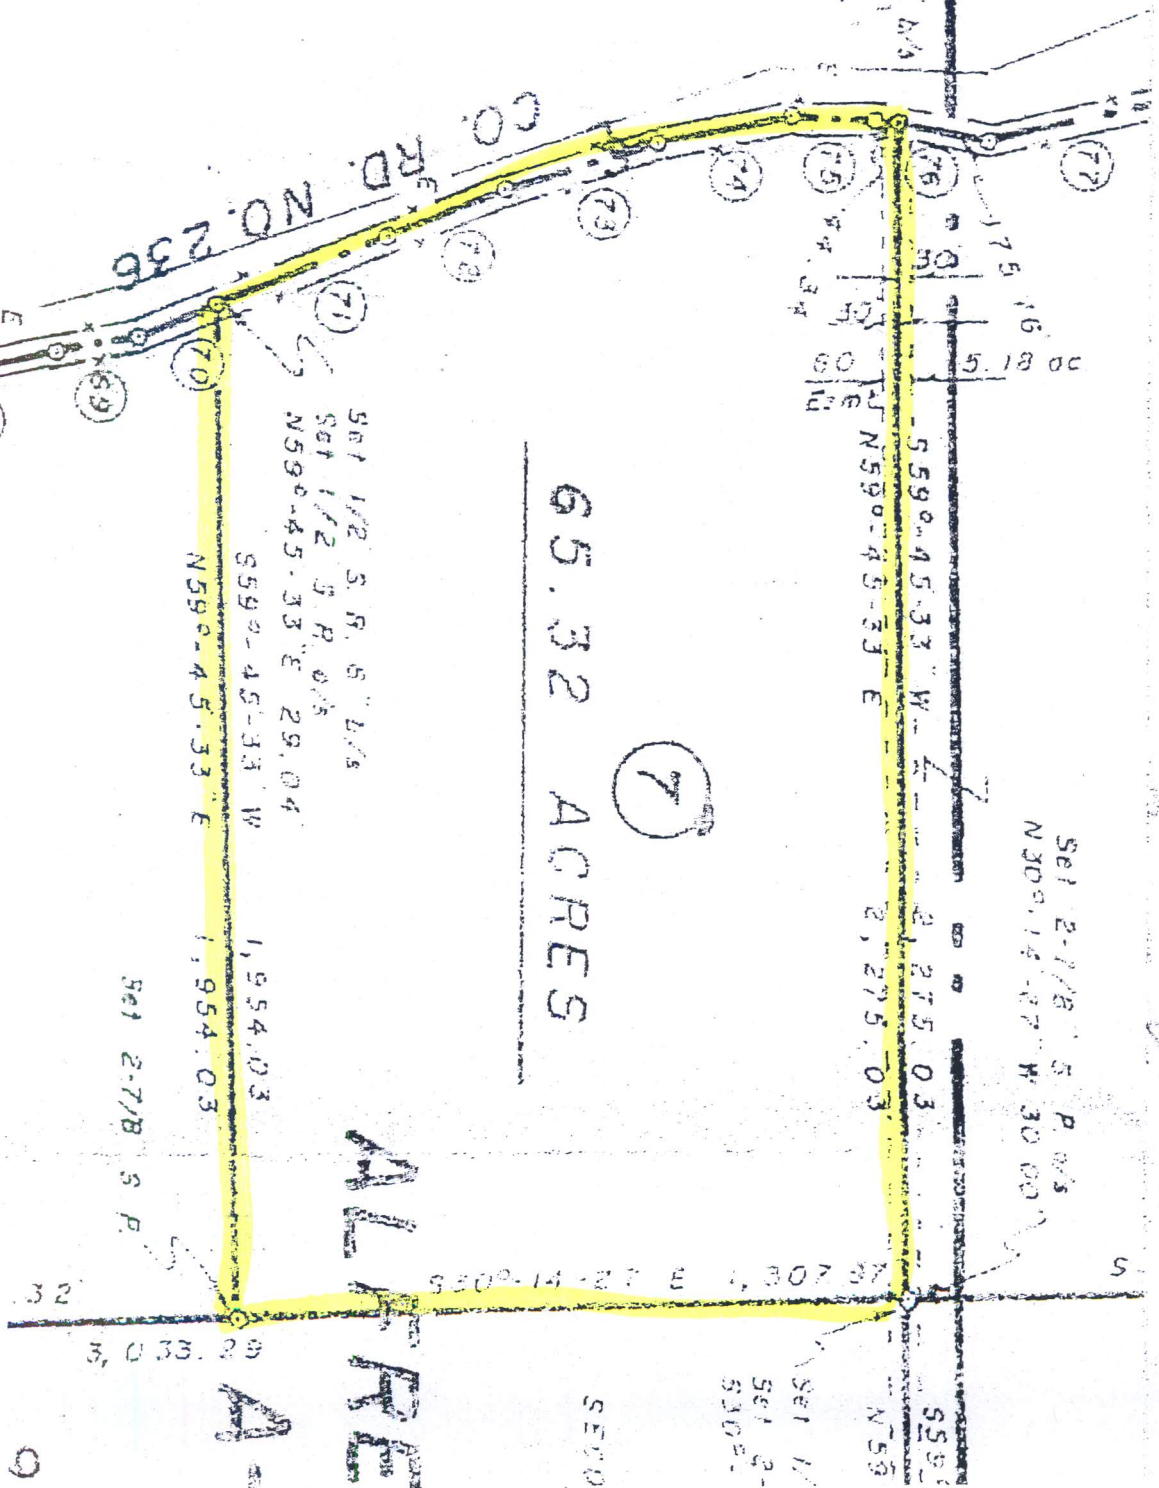

65.32 ACRES
 (7)

ALPHA

SEED

Set 2-7/8 S P 0/5
 N30°14'27" W 30.00

559°45'33" W - 2,275.03
 N59°45'33" E 2,275.03

Set 1/2 S R 0 6/4
 N59°45'33" E 29.04
 559°45'33" W 1,954.03
 N59°45'33" E 1,954.03

Set 2-7/8 S P

ALPHA